



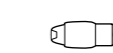




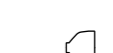


# Symbol Key

-  ETC Source4 Jr Zoom
-  ETC Source4 PAR MFL
-  ETC Source4 PAR NSP
-  Selecon 1200 Fresnel
-  Selecon Acclaim Flood
-  LED Par
-  Robe ColorSpot 250 AT



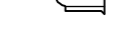901  
HAZER

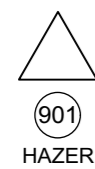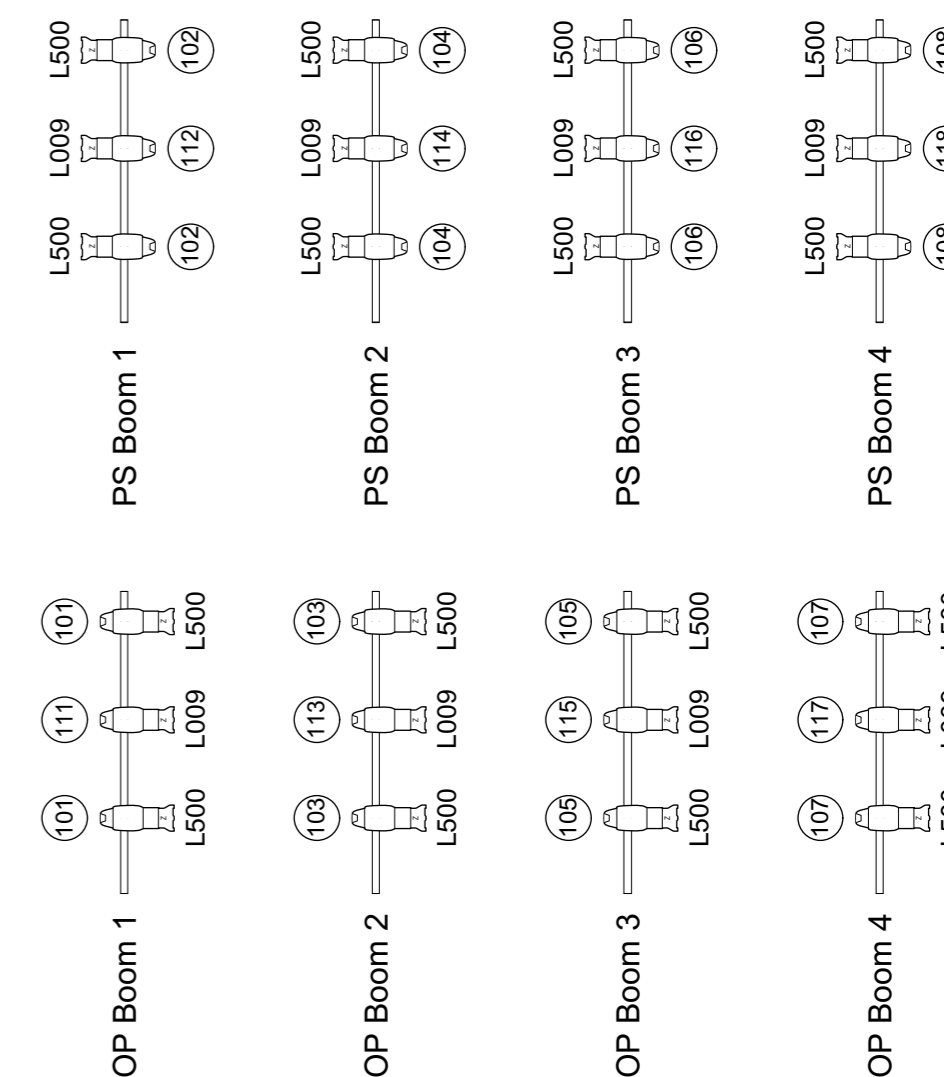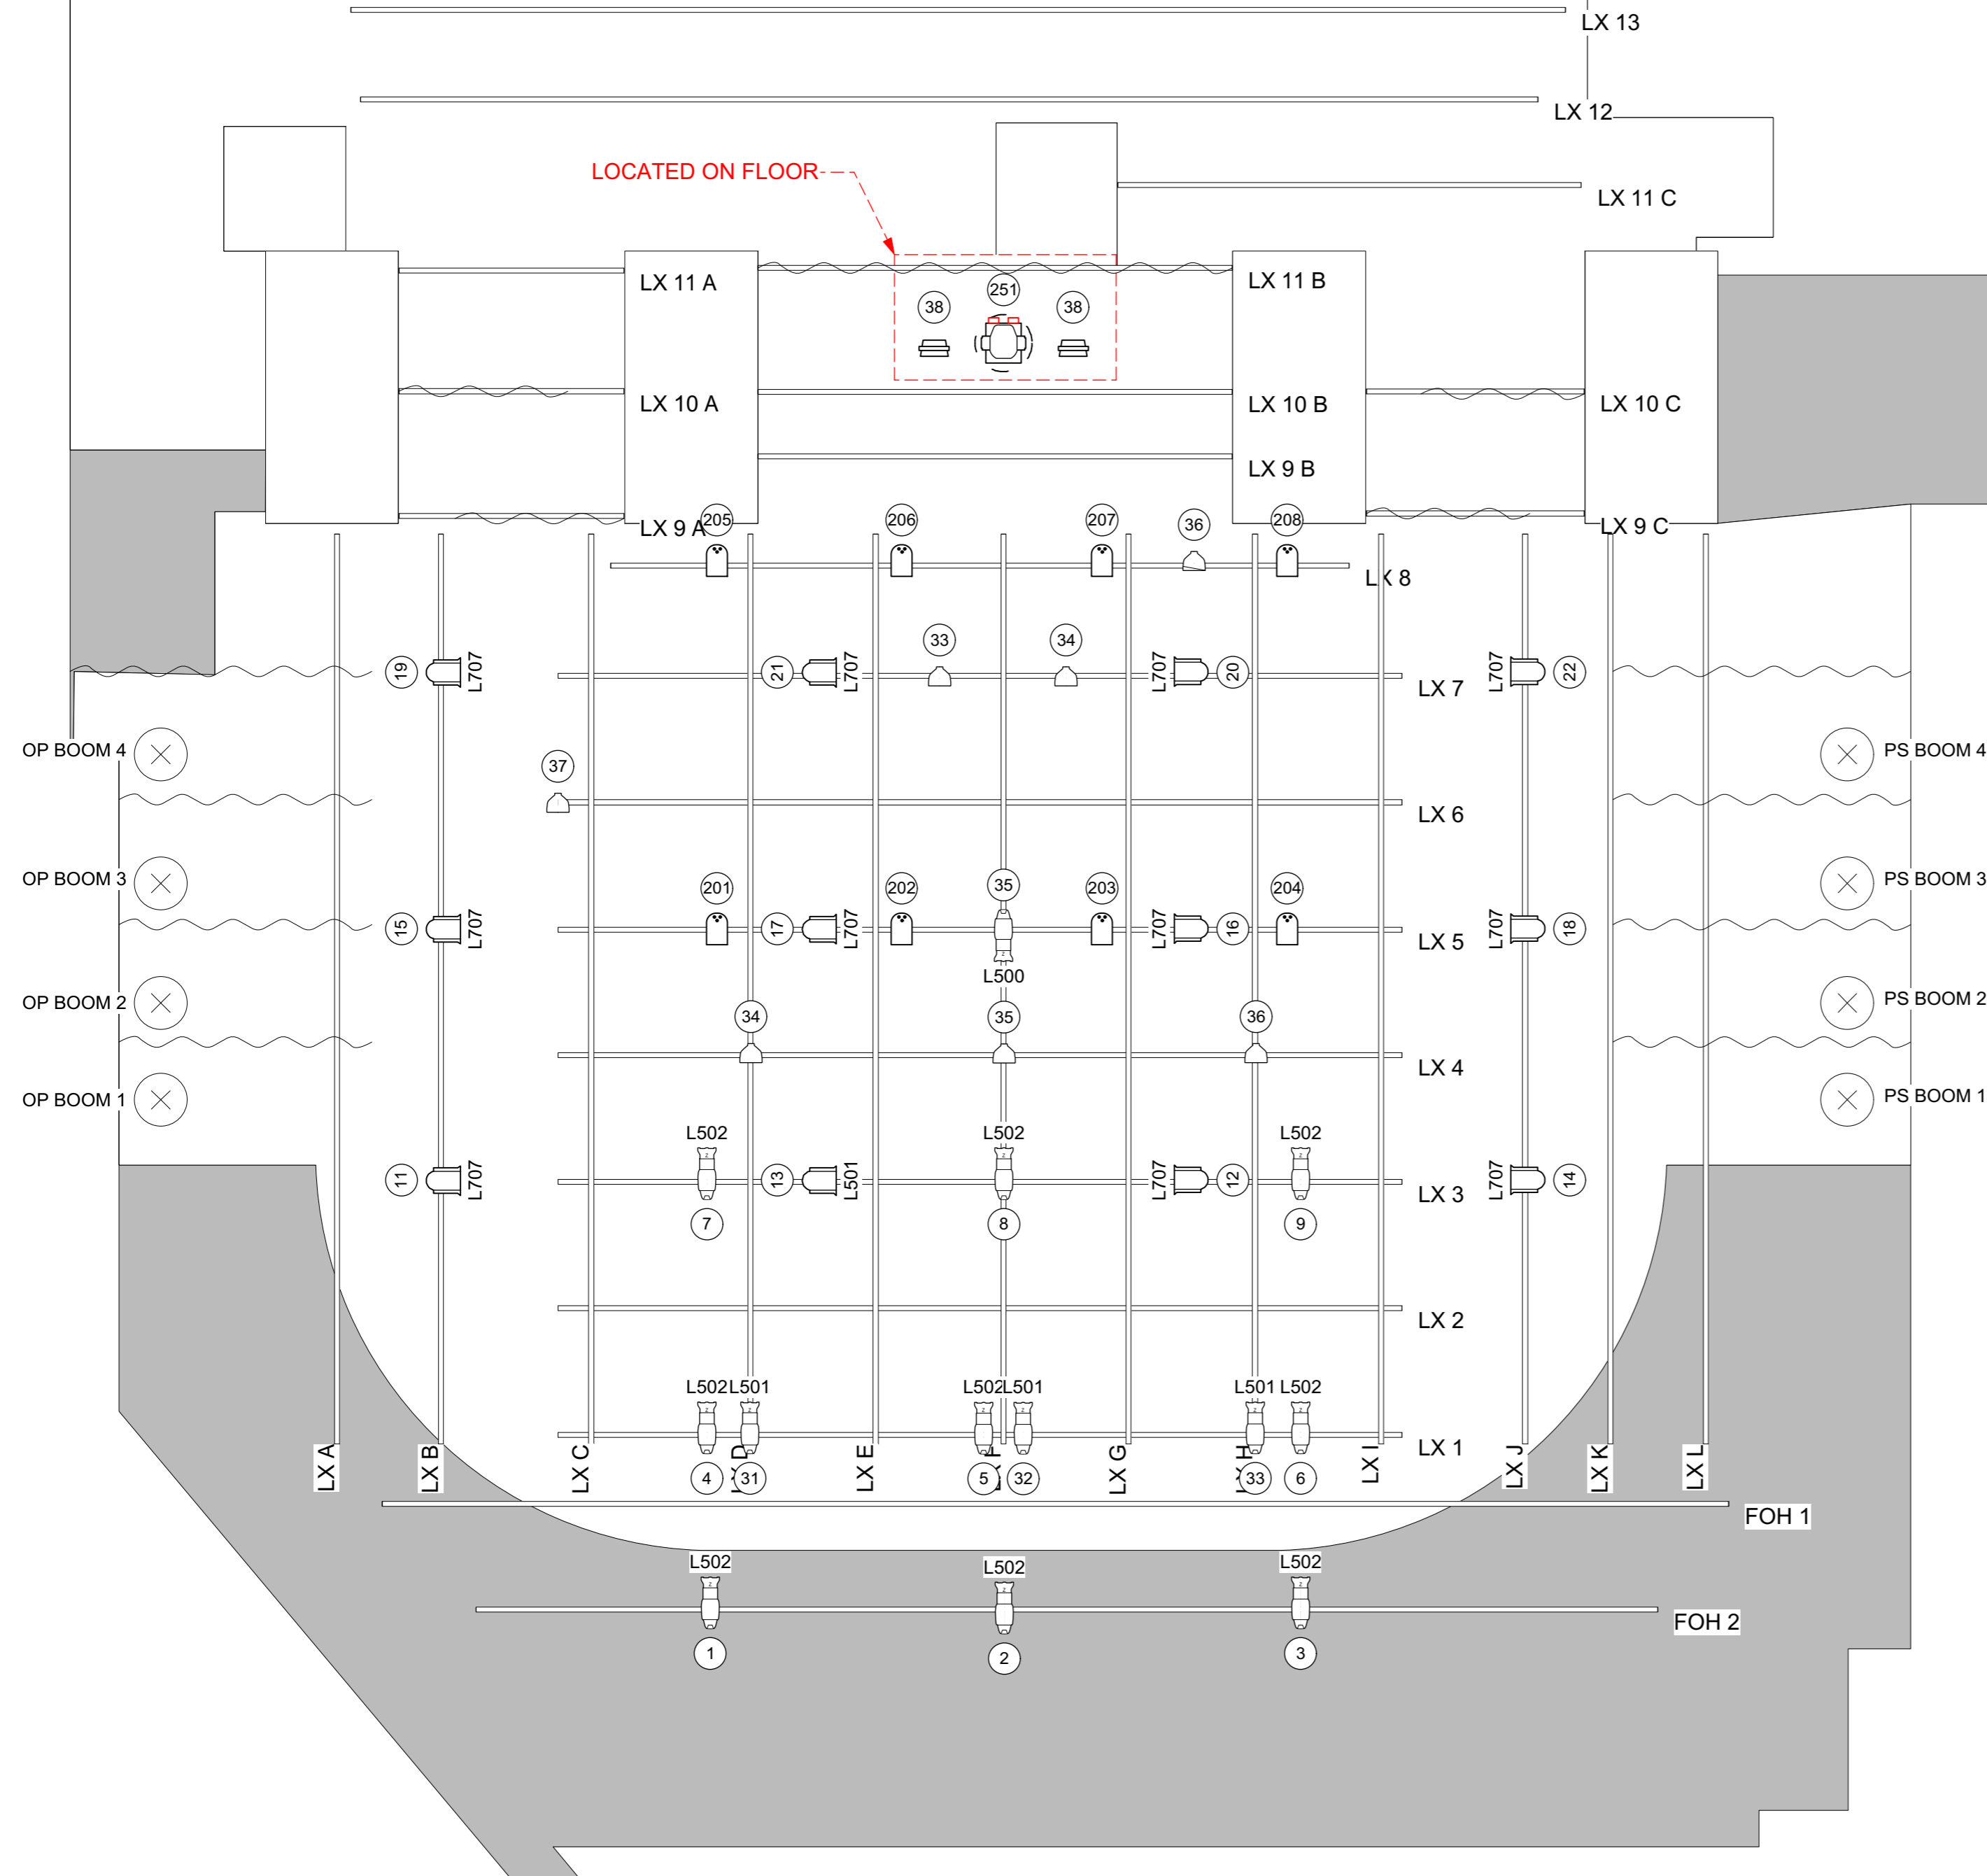

ISSUE	DATE	REVISION

**[ DBLD ] DAN BLACK LIGHTING DESIGN**

PROJECT	Wolf	Version #	1
VENUE	Visy Theatre	DATE #	5/10/17
CLIENT	Prying Eye Productions	SCALE @ A3	1:100
DRAWING	Lighting Plan	DRAWN	DB
		CHKD	DB
		REVISION	:rCur

Please note this lighting plan represents a visual concept only and construction suggestions. The designer assumes no responsibility for improper engineering, construction, rigging, handling or use of design structure and equipment. All materials and construction must comply with local fire, safety, structural and electrical regulations.